Annexure L

Exhibit D5 to the M2 Motorway Project Deed - Sketch Plans





PLAN SKETCH ROADS & TRAFFIC AUTHORITY SHOWING LAND REQUIRED FOR PROPOSED Reduction Ratio 1:1500 INFRASTRUCTURE SERVICES **SR 248** M2 UPGRADE TEMPORARY CONSTRUCTION USE, LGA: THE HILLS & PARRAMATTA Locality: BAULKHAM HILLS LOCAL ROAD WORKS & PERMANENT MOTORWAY Lengths are in metres Parish: ST JOHN **CUMBERLAND DRAWN** 17/08/2010 County: REQUIREMENT WINDSOR ROAD, BAULKHAM HILLS **AMENDED** 17/09/2010 2/ 858501 4/ 858501 856038 27805 TORRS ST 858501 Abt 19m 345m 2 WINDSOR RD LIVINGSTONE AVE 1018714 375m 21/ 27805 23/ 27805 CANYONRO 555m Diagram 1 C/ 380661 10/ 879535 Not to Scale 879535 14.1m 11/ 879535 JUNCTION RD Abt 6m 875893 3/ 232873 12/ 879535 12/ 519298 11/ 519298 875893 425m² 2/ 413390 14/ 232873 Abt 24m 879535 WINDSOR RD 400m Abt 17m 219m 866897 PROPOSED NEW MOTORWAY BOUNDARY 232873 PROPOSED NEW ROAD BOUNDARIES EXISTING MOTORWAY BOUNDARIES 271m² RTA OWNED LAND REQUIRED FOR LOCAL ROAD WORKS 11/ 232873 RTA OWNED LAND REQUIRED FOR TEMPORARY CONSTRUCTION USE Diagram 2 RTA OWNED LAND REQUIRED FOR PERMANENT MOTORWAY REQUIREMENT 61169 ot to Scale Dimensions and positions of improvements in relation RTA to the boundaries are subject to final survey Offsets are 90° to property boundaries **PIMS** Copyrght N.S.W. For RTA use only

ROADS & TRAFFIC AUTHORITY INFRASTRUCTURE SERVICES

LGA:

THE HILLS

Locality:

CARLINGFORD

Parish:

FIELD OF MARS

County:

CUMBERLAND

NOT TO SCALE

Lengths as shown


SKETCH SR 193


DRAWN

12/05/2010

AMENDED

17/09/2010

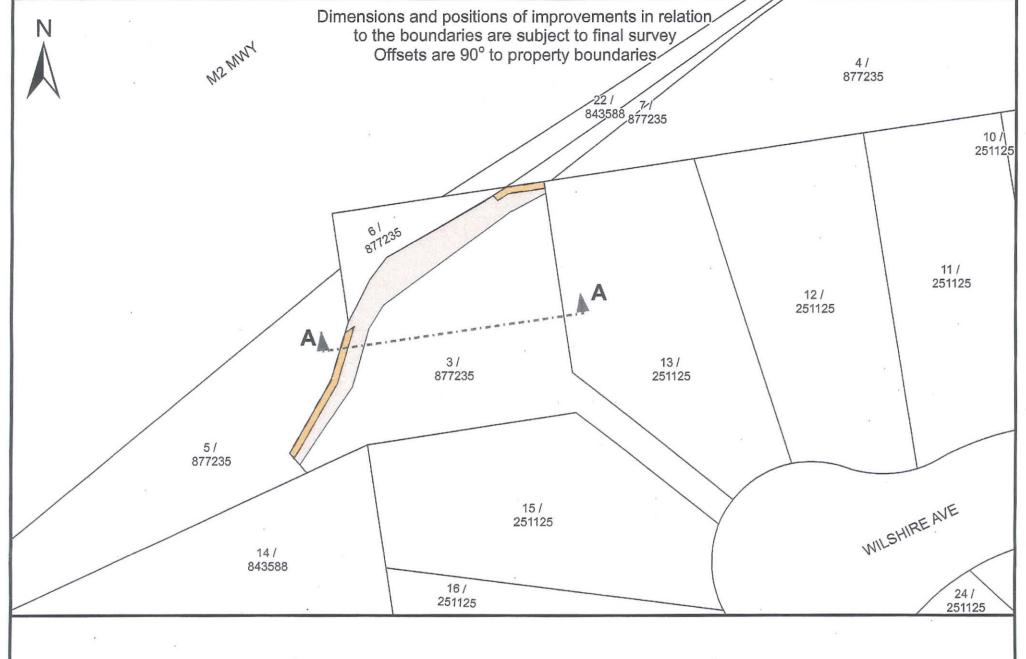

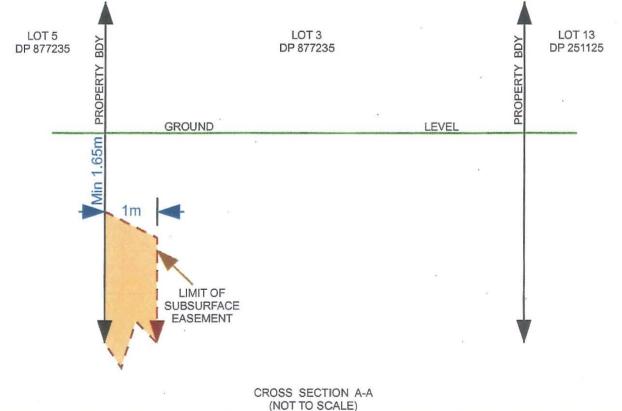

PRIVATELY OWNED LAND REQUIRED FOR PERMANENT MOTORWAY SUBSURFACE ROCK ANCHORS EASEMENT 1m WIDE | EXISTING EASEMENT FOR RIGHT OF ACCESS 3m WIDE & VARIABLE PREVIOUSLY CREATED (DEALING 5364434)







Printed on 12/05/2010 FILE: F2/31.1705 PT6

PLAN SHOWING THE REDUCED LEVELS OF THE NEW MOTORWAY TUNNEL STRATUM AT SUNDEN WAY, **NORTH EPPING**

Reduction Ratio 1:600

Lengths are in metres

ROADS & TRAFFIC AUTHORITY INFRASTRUCTURE SERVICES

LGA: **HORNSBY** FIELD OF MARS Parish:

Locality: County:

NTH EPPING

SKETCH SR 235

DRAWN 13/07/2010







Dimensions and positions of improvements in relation to the boundaries are subject to final survey Offsets are 90° to property boundaries





PLAN

SHOWING THE REDUCED LEVELS OF THE NEW MOTORWAY TUNNEL STRATUM AT CONSTANCE CLOSE, **NORTH EPPING**

Reduction Ratio 1:600

Lengths are in metres

ROADS & TRAFFIC AUTHORITY INFRASTRUCTURE SERVICES

LGA: **HORNSBY**


Parish:

Locality:

NTH EPPING

SKETCH SR 236

DRAWN 12/07/2010

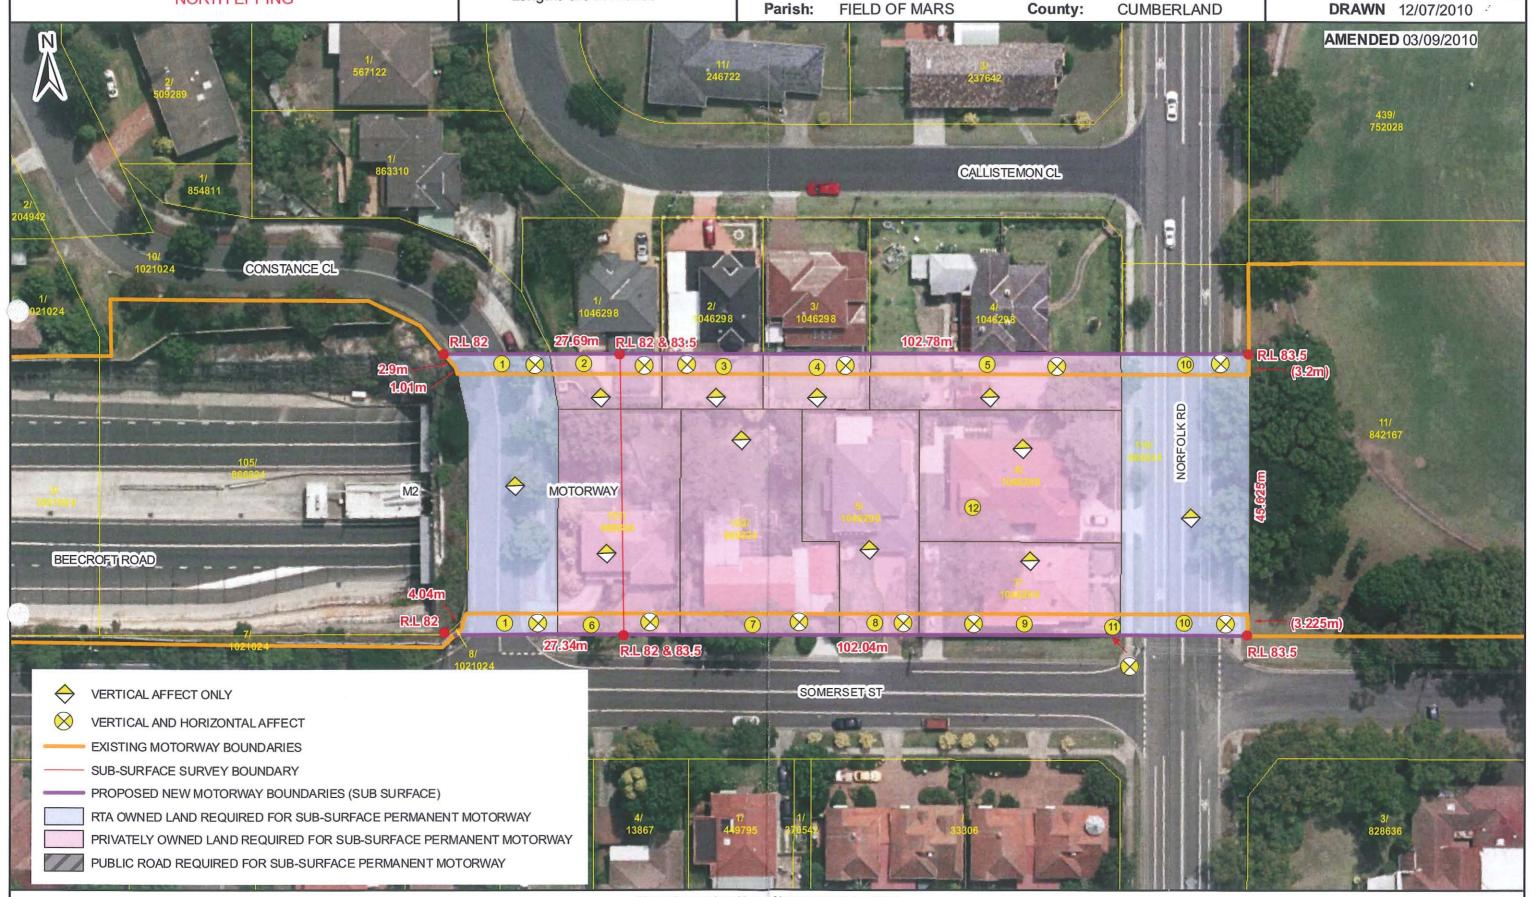





Dimensions and positions of improvements in relation to the boundaries are subject to final survey Offsets are 90° to property boundaries





PLAN
SHOWING LAND REQUIRED FOR PROPOSED
M2 UPGRADE LOCAL ROAD WORKS & PERMANENT
MOTORWAY REQUIREMENT AT SOMERSET STREET,
EPPING

Reduction Ratio 1:800

Lengths are in metres

ROADS & TRAFFIC AUTHORITY INFRASTRUCTURE SERVICES

LGA: HORNSBY

Parish:

FIELD OF MARS

Locality:

County:


EPPING CUMBERLAND SKETCH SR 251

DRAWN 17/08/2010







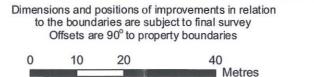



PLAN

SHOWING LAND REQUIRED FOR PROPOSED M2 UPGRADE LOCAL ROAD WORKS & PERMANENT MOTORWAY REQUIREMENT TALAVERA ROAD, MACQUARIE PARK

Reduction Ratio 1:800

Lengths are in metres

ROADS & TRAFFIC AUTHORITY INFRASTRUCTURE SERVICES

LGA: **RYDE**

HUNTERS HILL

Locality:

MACQUARIE PARK

SKETCH SR 252

DRAWN 03/08/2010







Dimensions and positions of improvements in relation to the boundaries are subject to final survey Offsets are 90° to property boundaries



